


NOTES

- DO NOT SCALE FROM THIS DRAWING.
- ALL MEASUREMENTS ARE IN MILLIMETRES UNLESS STATED OTHERWISE.
- THIS DRAWING IS TO BE READ IN CONJUNCTION WITH THE SPECIFICATION AND ALL RELEVANT ARCHITECTURAL, ELECTRICAL, MECHANICAL AND STRUCTURAL DRAWINGS.

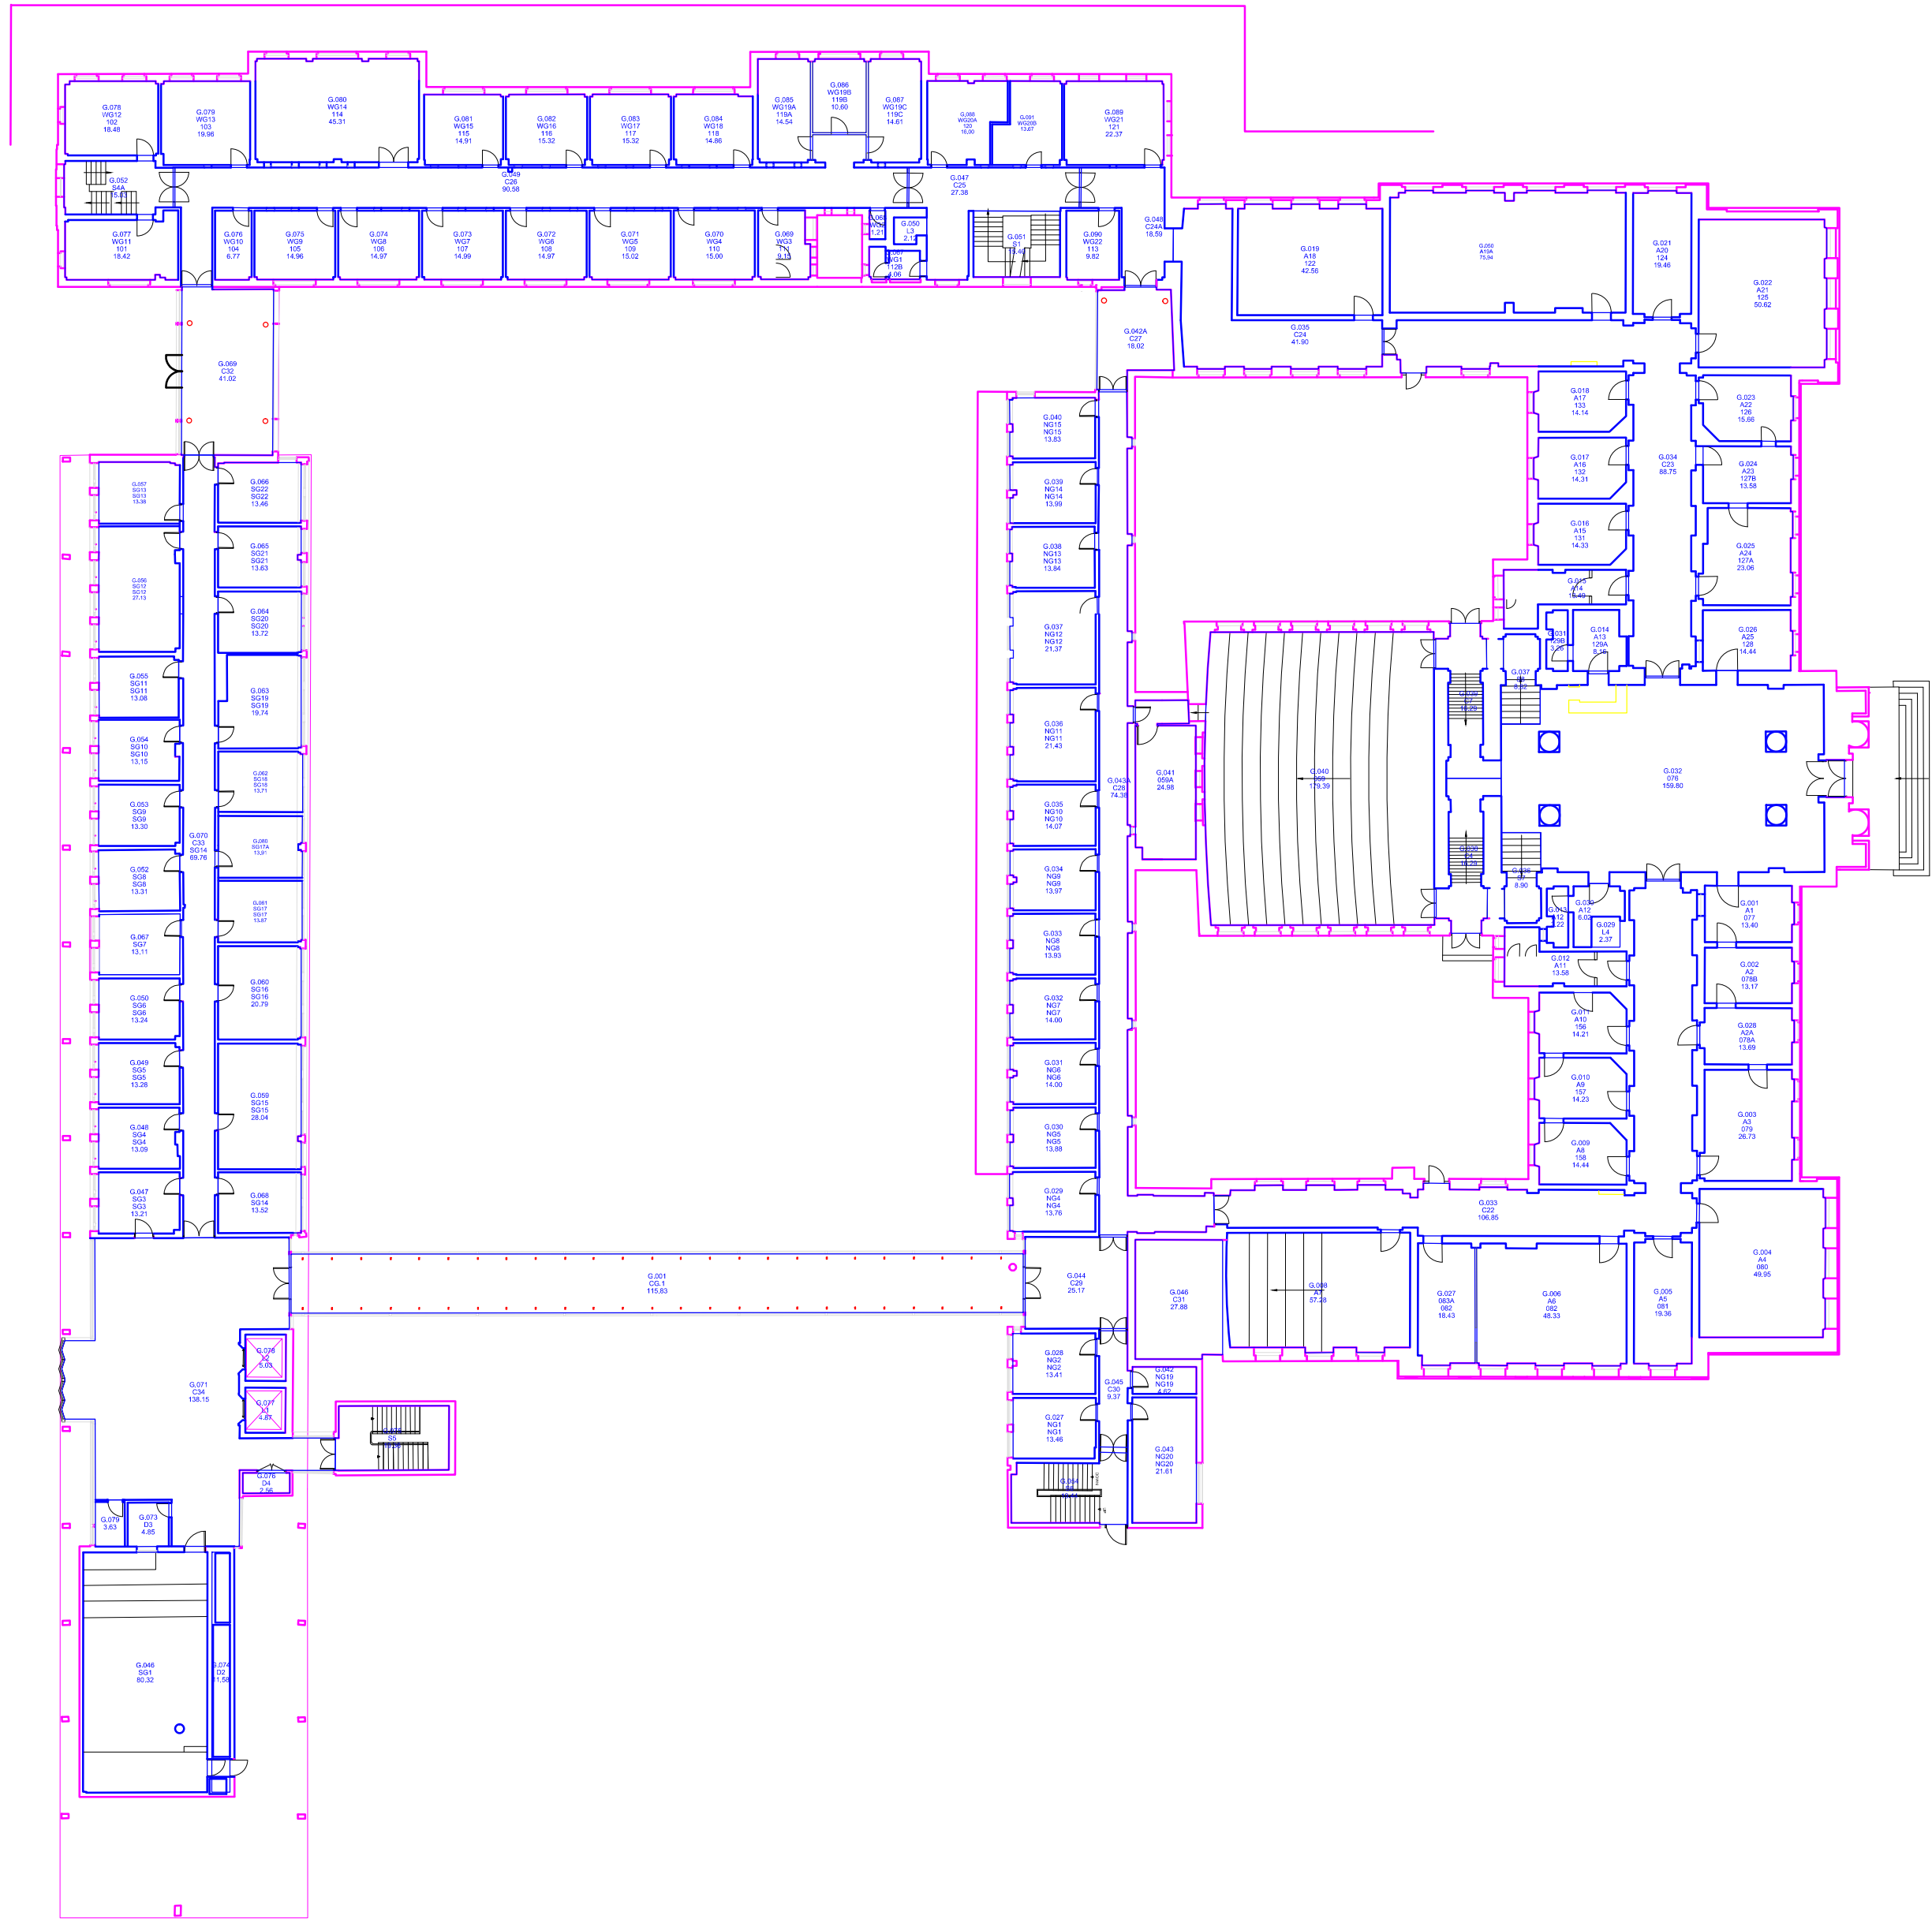

Rev	Description	By	Date	Chk'd	Auth
-----	-------------	----	------	-------	------

<b>MANCHESTER</b> 1824			
<b>Professional Services Unit</b>			
Directorate of Estates Beyer Building The University of Manchester Oxford Road Manchester M13 9PL			
Tel. 0161 275 7280 Fax. 0161 275 3880			
Drawing Status			
<b>MASTER</b>			
Project			
Building Name SAMUAL ALEXANDER BUILDING			
Sub Site Name			
Site Name OXFORD ROAD			
Drawing Title GROUND FLOOR PLAN			
PM --	Drawn CADCAP	Checked IJ	Authorised
Scale 1:200 @A1	Date 18/07/07	Date 16/10/07	Date
Drawing No. <b>MGA028AA-F000</b>			Revision --