


NOTES

- DO NOT SCALE FROM THIS DRAWING.
- ALL MEASUREMENTS ARE IN MILLIMETRES UNLESS STATED OTHERWISE.
- THIS DRAWING IS TO BE READ IN CONJUNCTION WITH THE SPECIFICATION AND ALL RELEVANT ARCHITECTURAL ELECTRICAL, MECHANICAL AND STRUCTURAL DRAWINGS.

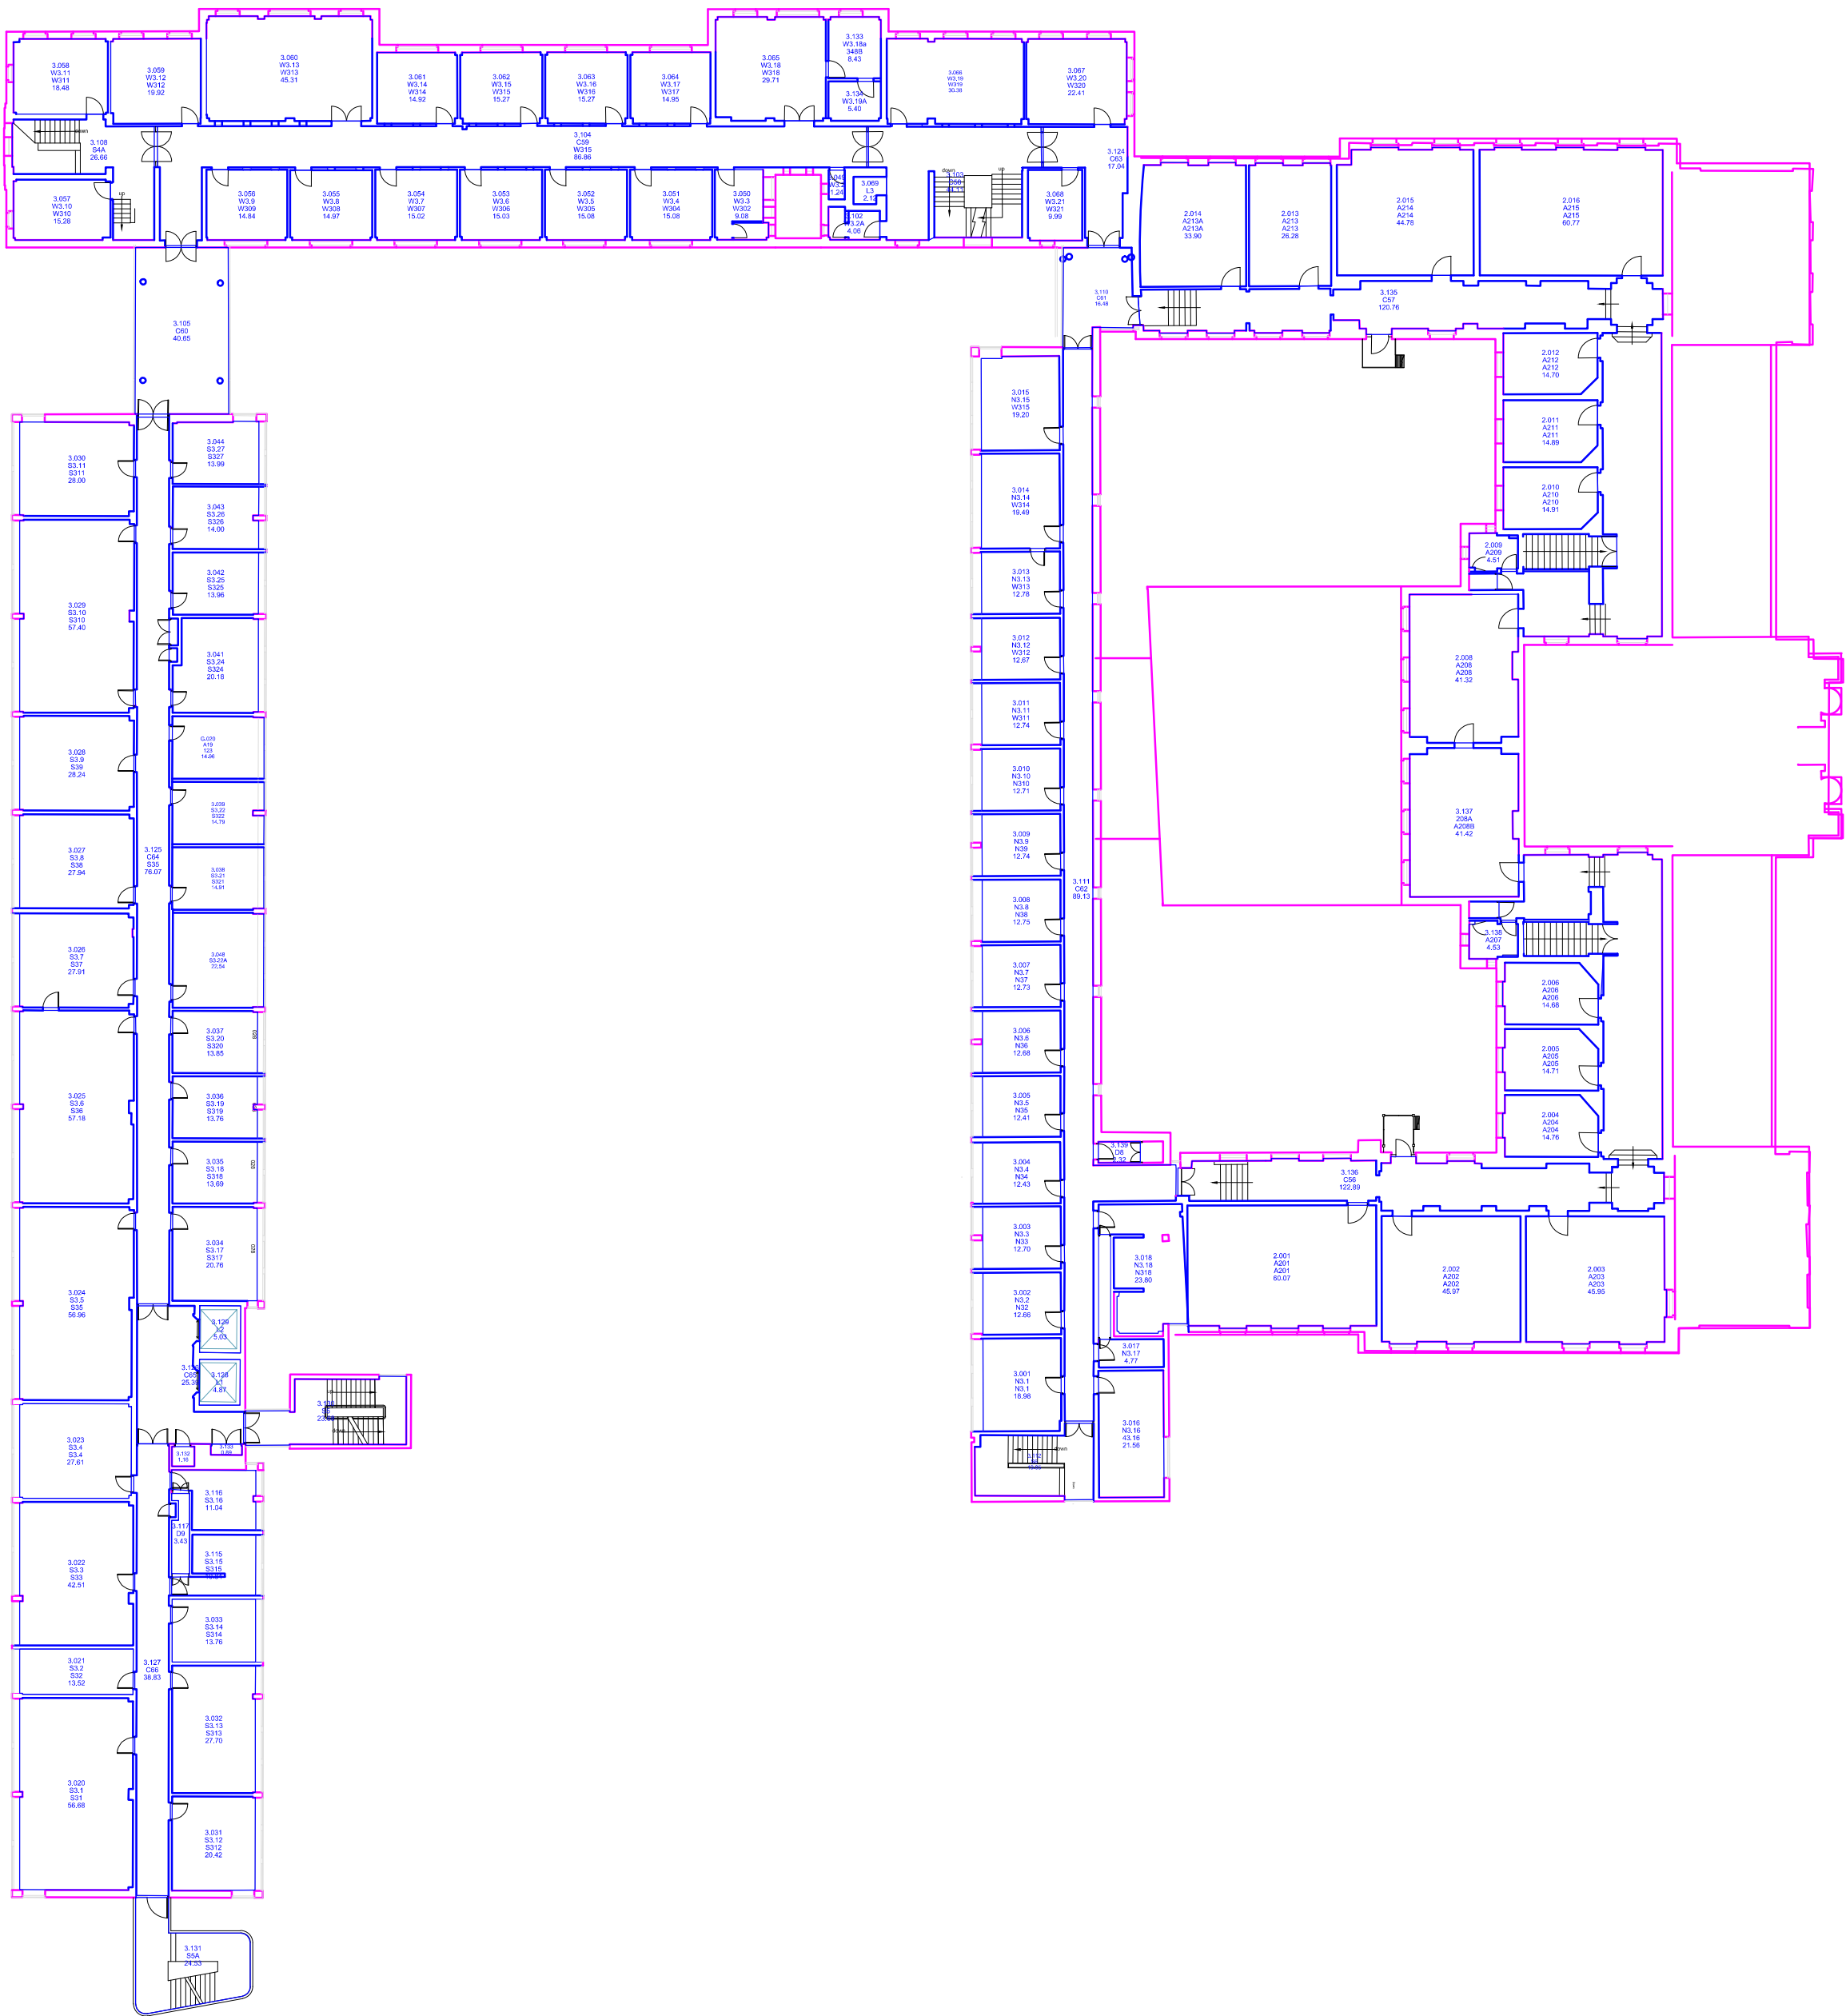

Rev	Description	By	Date	Chk'd	Auth
-----	-------------	----	------	-------	------

MANCHESTER

1824

The University of Manchester

Professional Services Unit

Directorate of Estates
Beyer Building
The University of Manchester
Oxford Road
Manchester
M13 9PL

Tel. 0161 275 7280
Fax. 0161 275 3880

Drawing Status

MASTER

Project

Building Name

SAMUAL ALEXANDER BUILDING

Sub Site Name

Site Name

OXFORD ROAD

Drawing Title

THIRD FLOOR PLAN

PM	Drawn	Checked	Authorised
--	CADCAP	IJ	
Scale	Date	Date	Date
1:200 @A1	18/07/07	16/10/07	

Drawing No.

MGA028AA-F003

Revision

--