


1.02
SEMINAR ROOM
EXISTING TABLES
1200x600

LECTURER AT BOARD

LECTURERS' DESK
1200x800

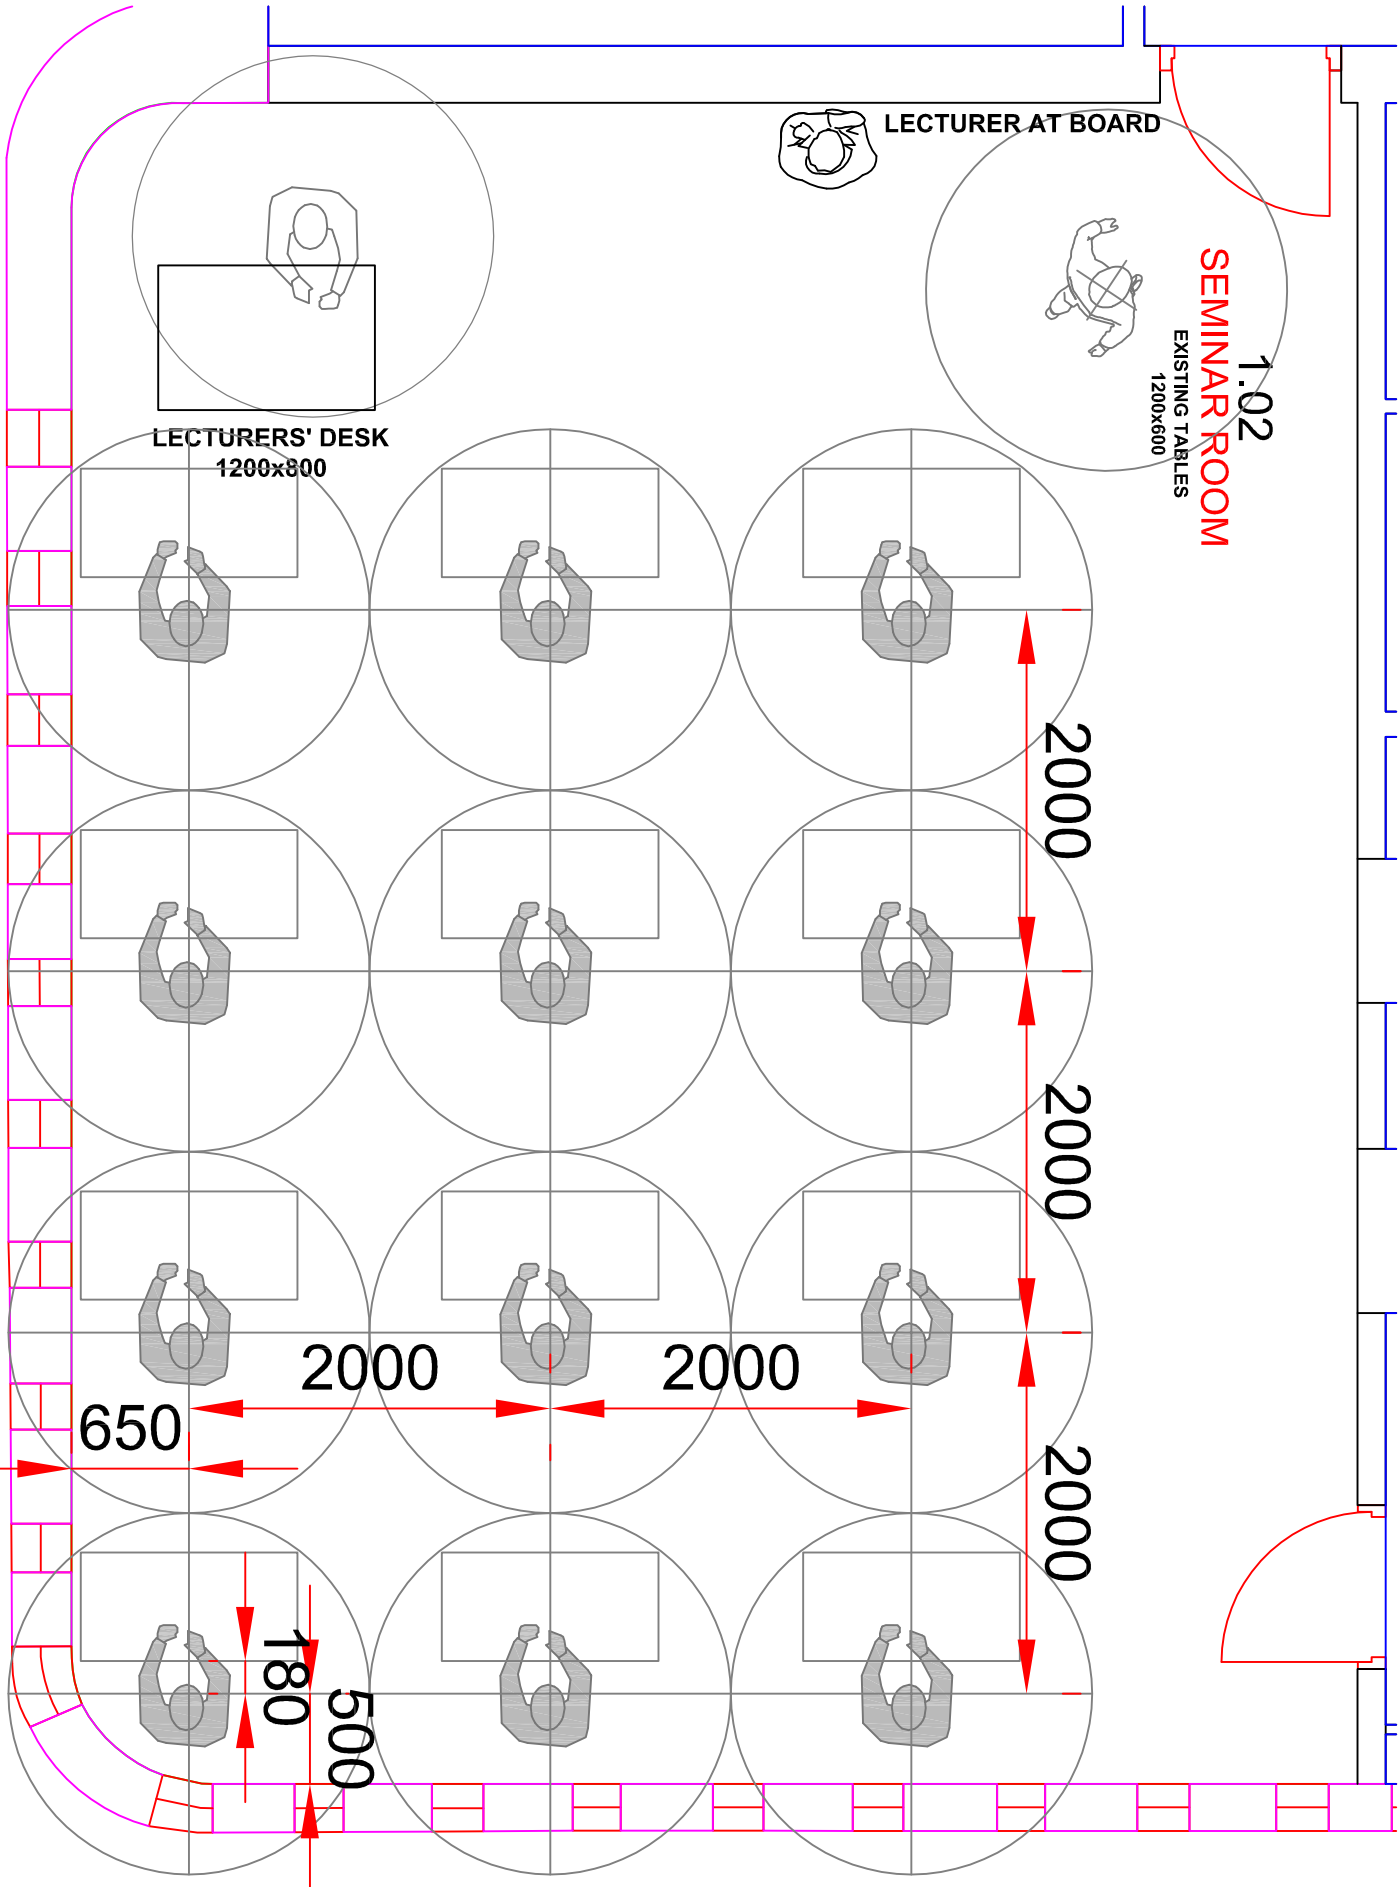

MANSFIELD COOPER

1.02

2m - 12P+1P