


NO
ENTRY

2.02
LECTURE ROOM
EXISTING TABLES
1200x600

LECTURER AT BOARD

LECTURERS' DESK
1800x800

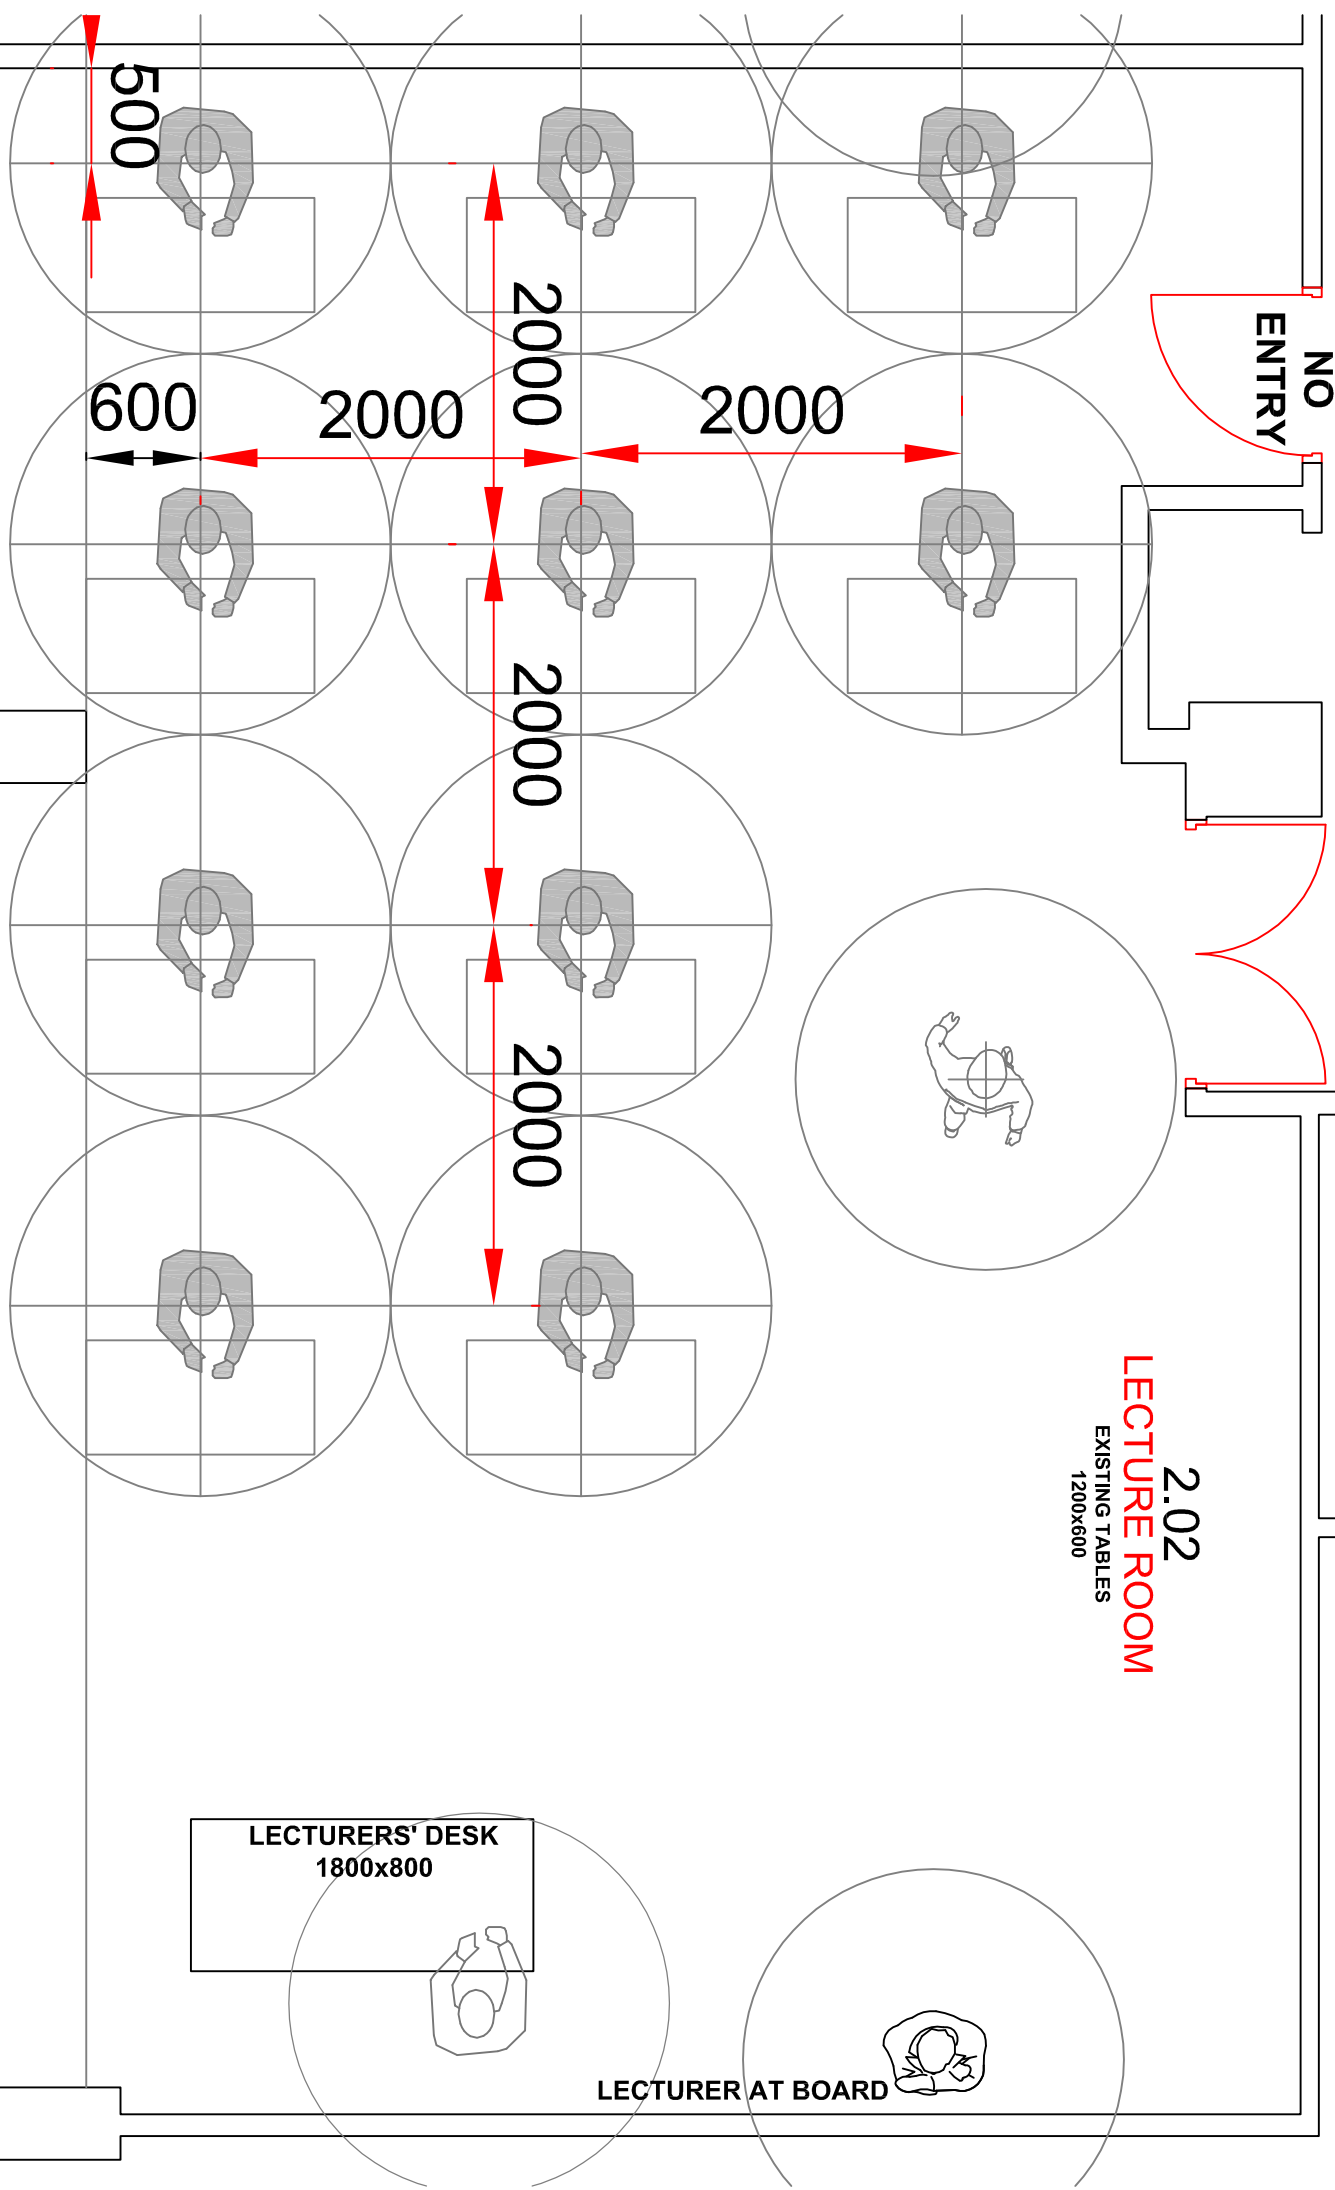

MANSFIELD COOPER

2.02

2m - 10P+1P