


4.05
SEMINAR ROOM
EXISTING TABLES
1200x600

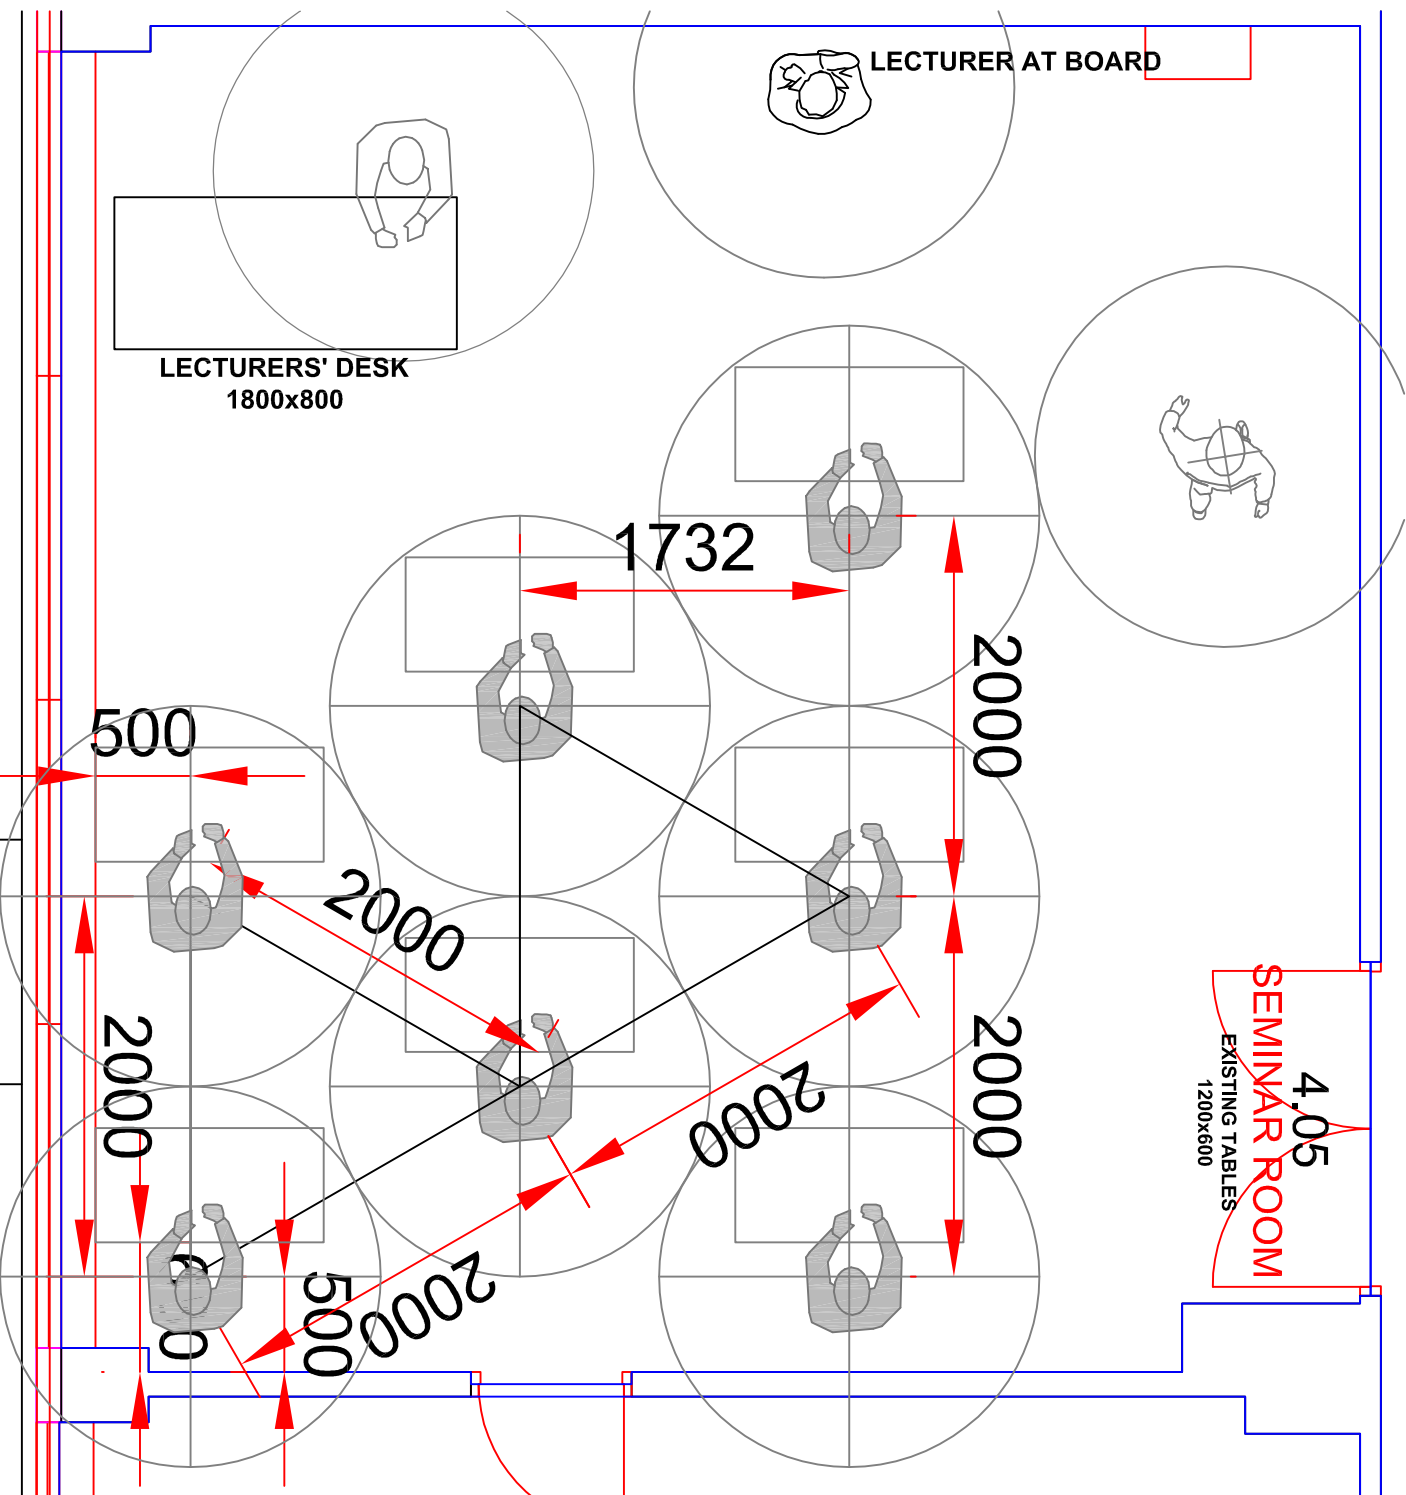

MANSFIELD COOPER

4.05

2m - 7P+1P