


F2
CLASSROOM
EXISTING TABLES
600x600

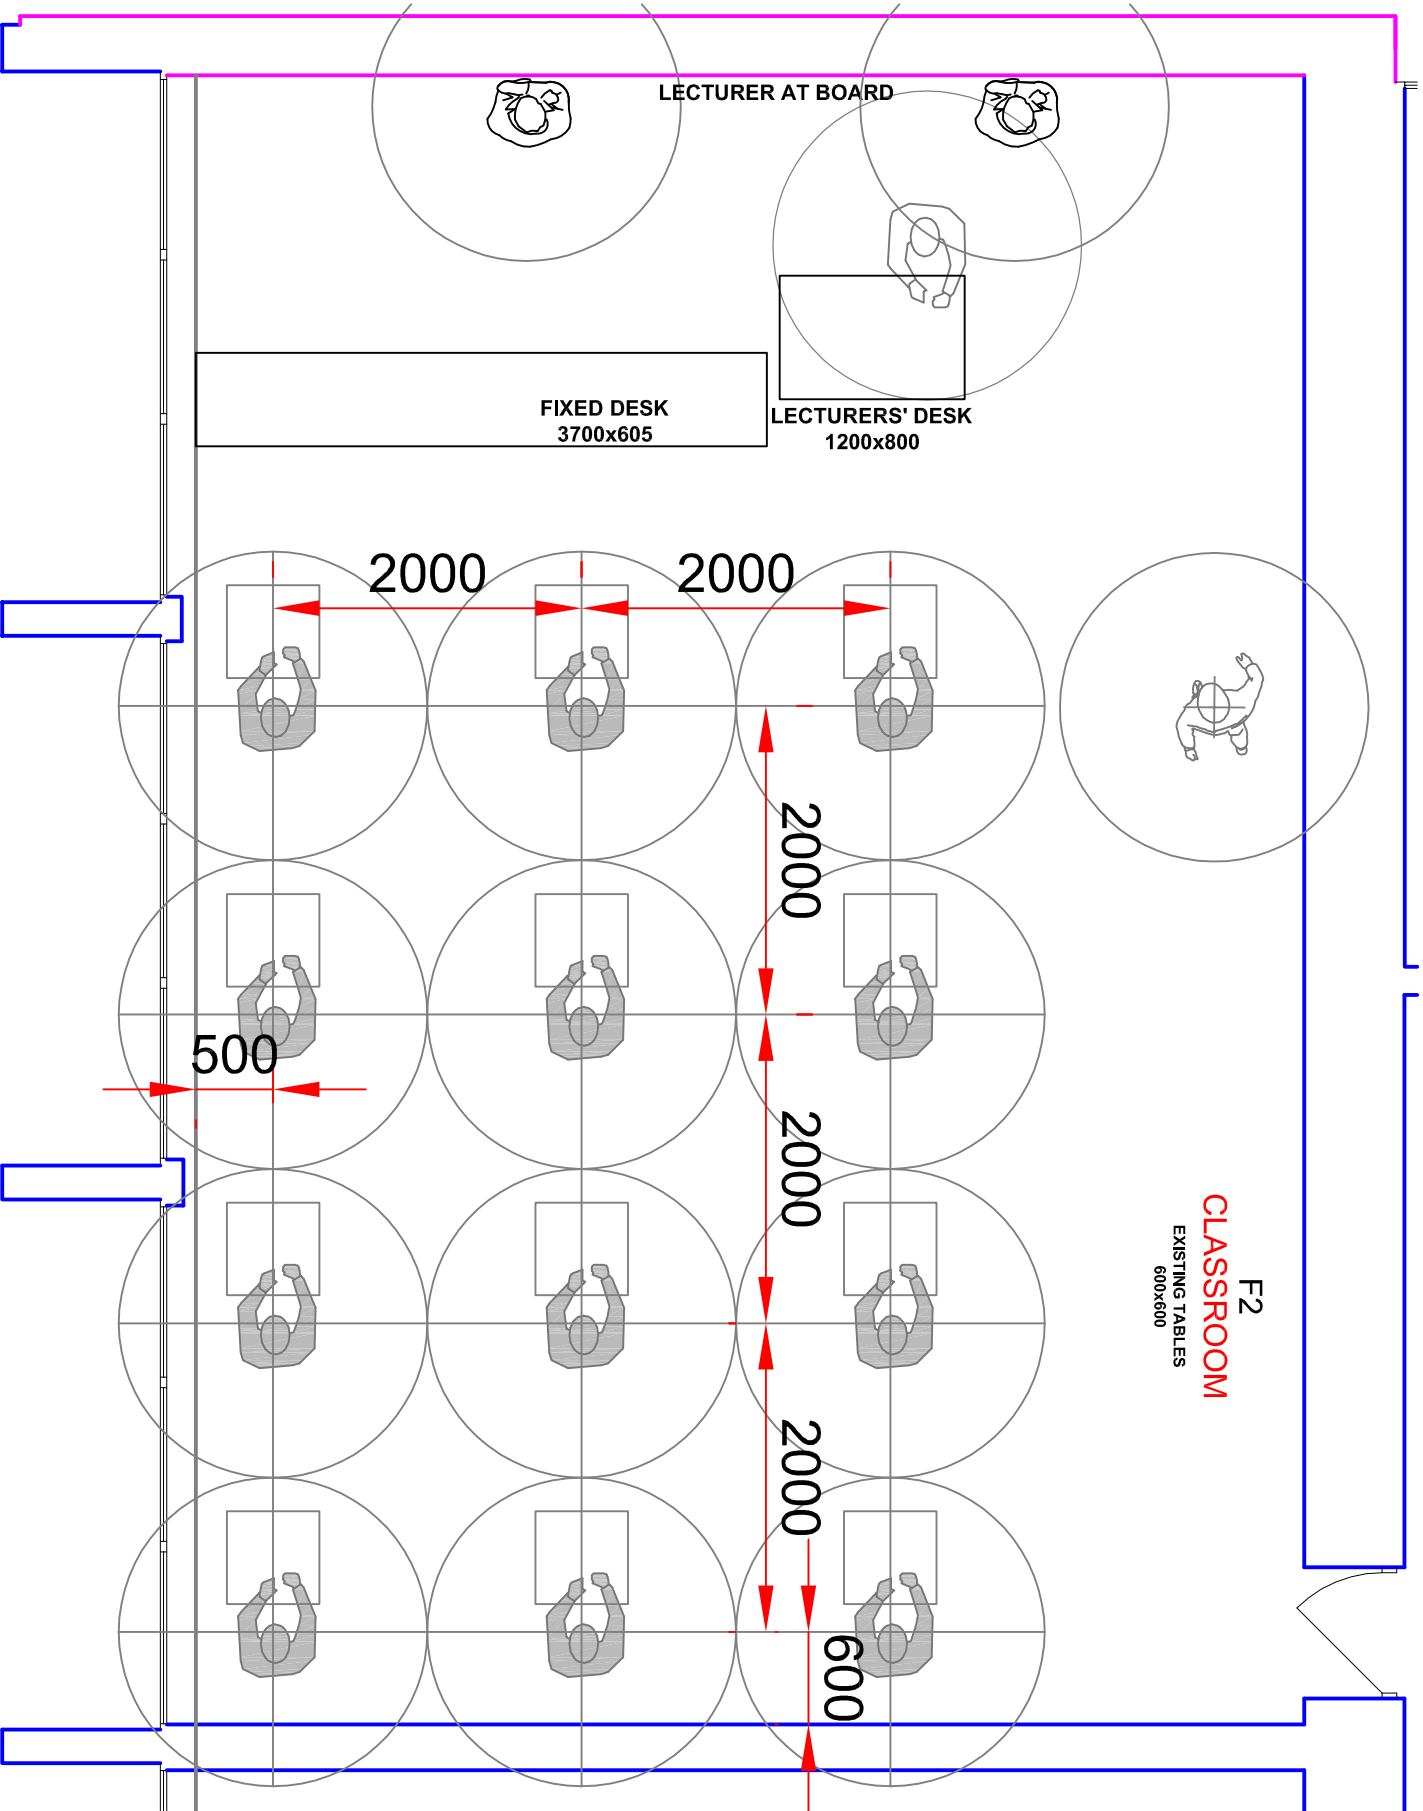

RENOLD

F2

2m - 12P+1P