


RENOLD

H2

2m - 12P+1P

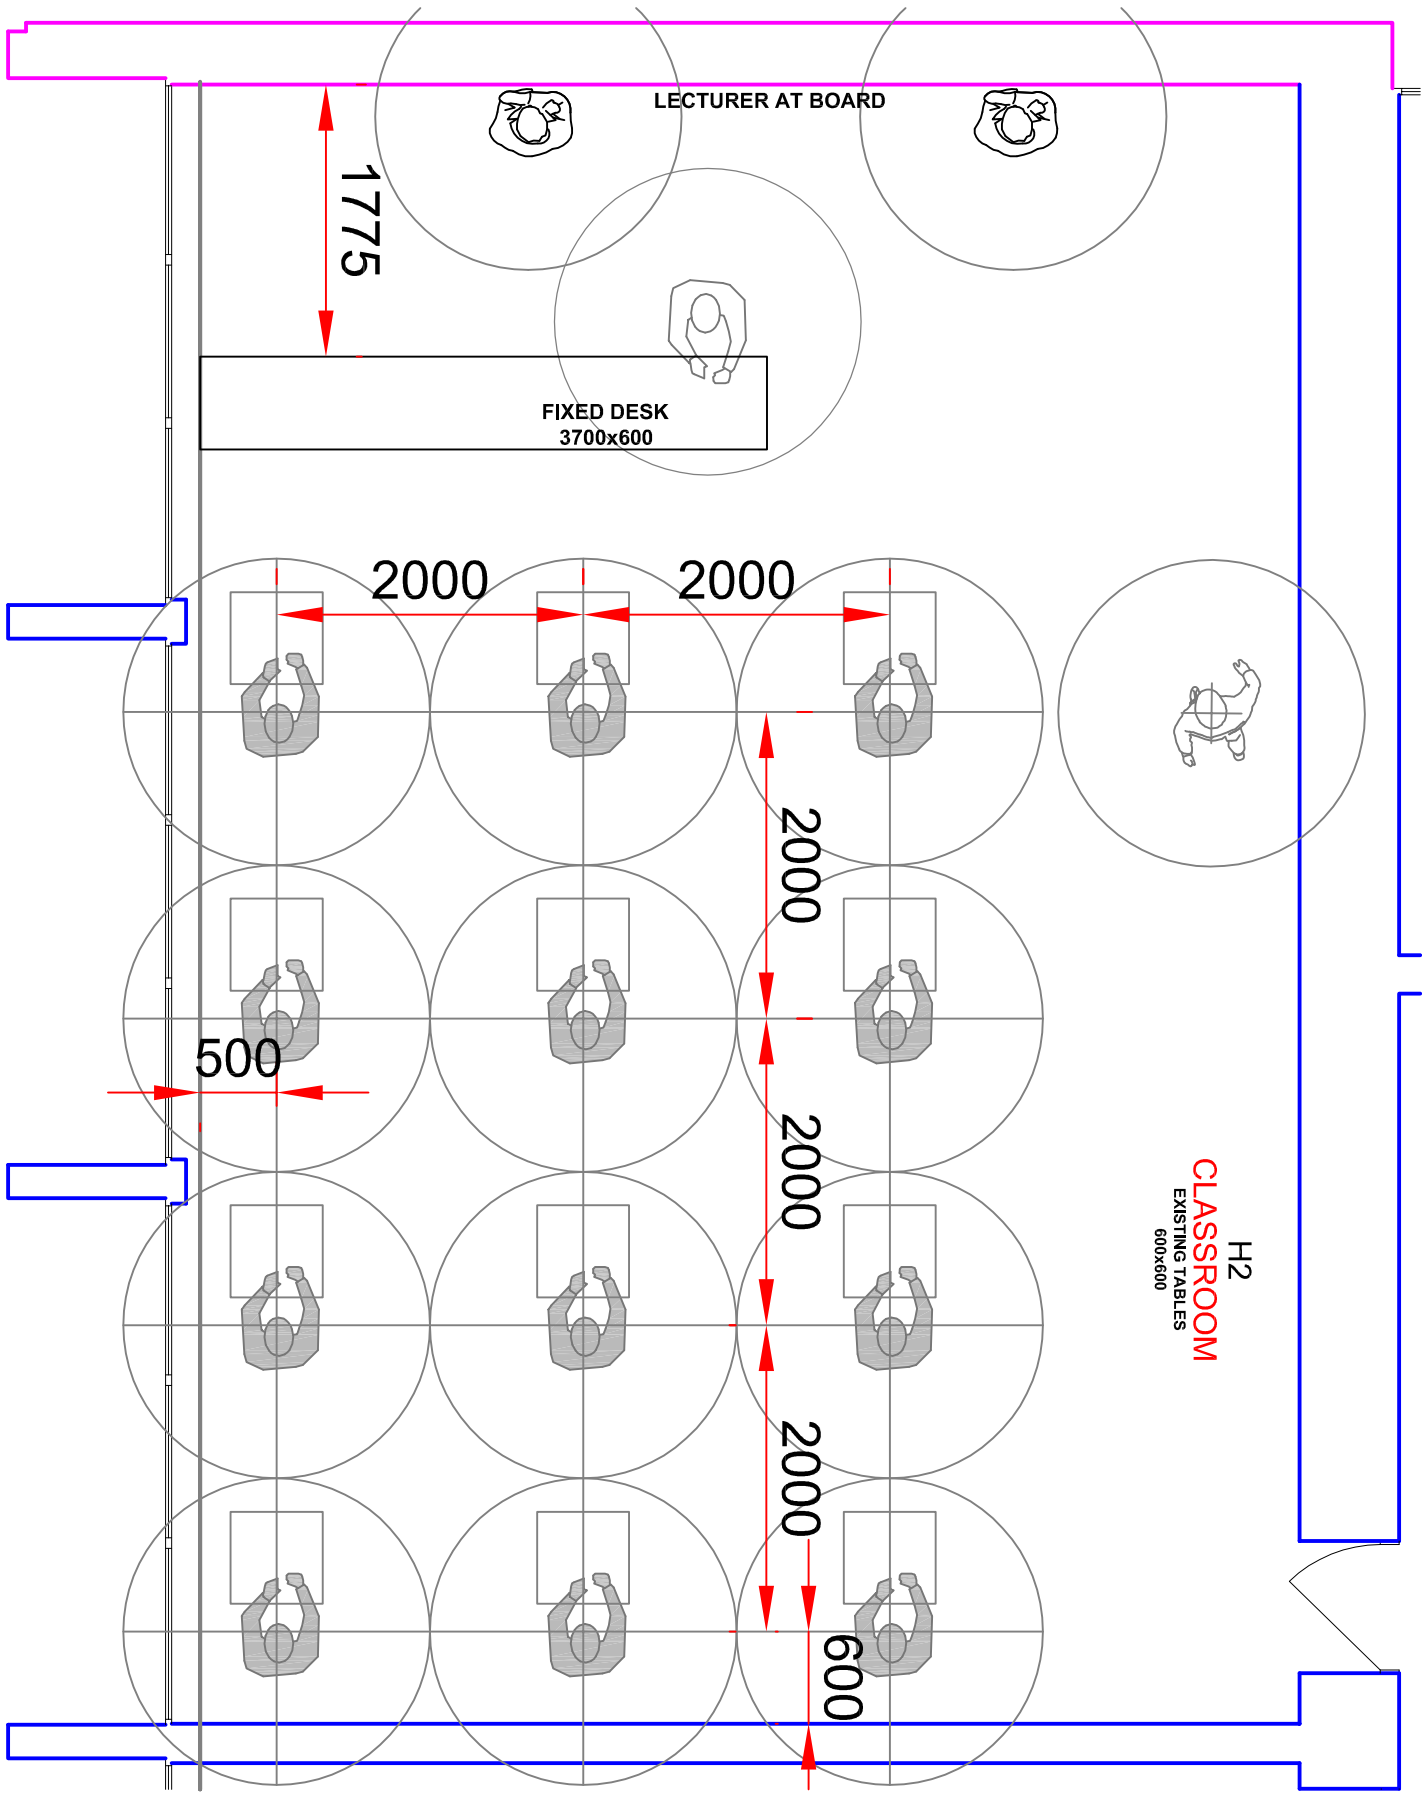

H2  
**CLASSROOM**  
EXISTING TABLES  
600x600