


Engineering Building A 3rd Floor

UPPER BROOK STREET (A34)

GROSVENOR STREET

BOOTH STREET EAST

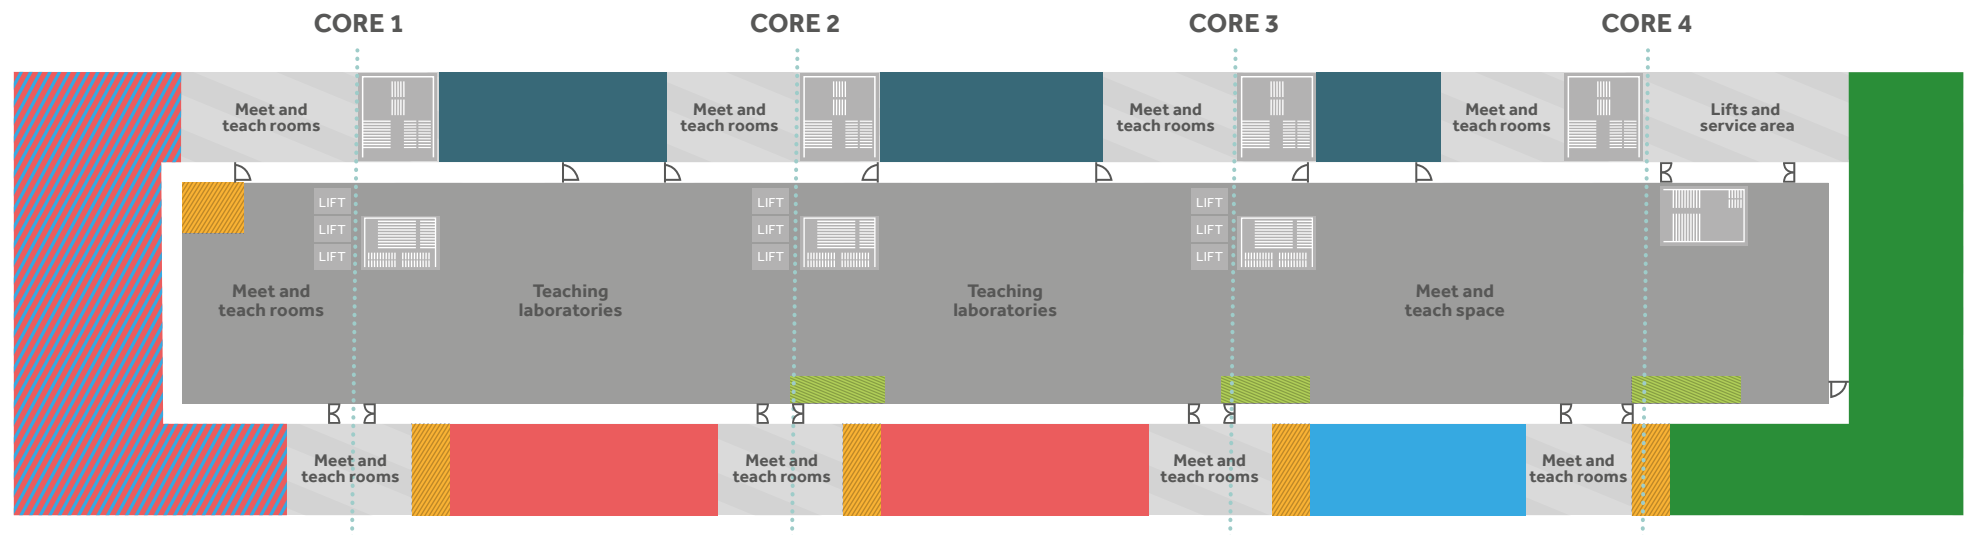

- Robotics Research Theme
- Materials
- MACE
- EEE
- PS
- Kitchens
- Social Spaces

