


EXISTING 90# PE MOWS TO ENTER BUILDING AT HL WITH NEW 54# COPPER CONNECTION

54# MOWS AT HL WITH METER SET STOPCOCK DOUBLE CHECK VALVE SPLITS TO 1 No. 42# RISER TO PLANTROOM AT ROOF LEVEL AND 35# TO SERVICE PLANT WITH EXISTING TANK AND LOWER GROUND PLANTROOM

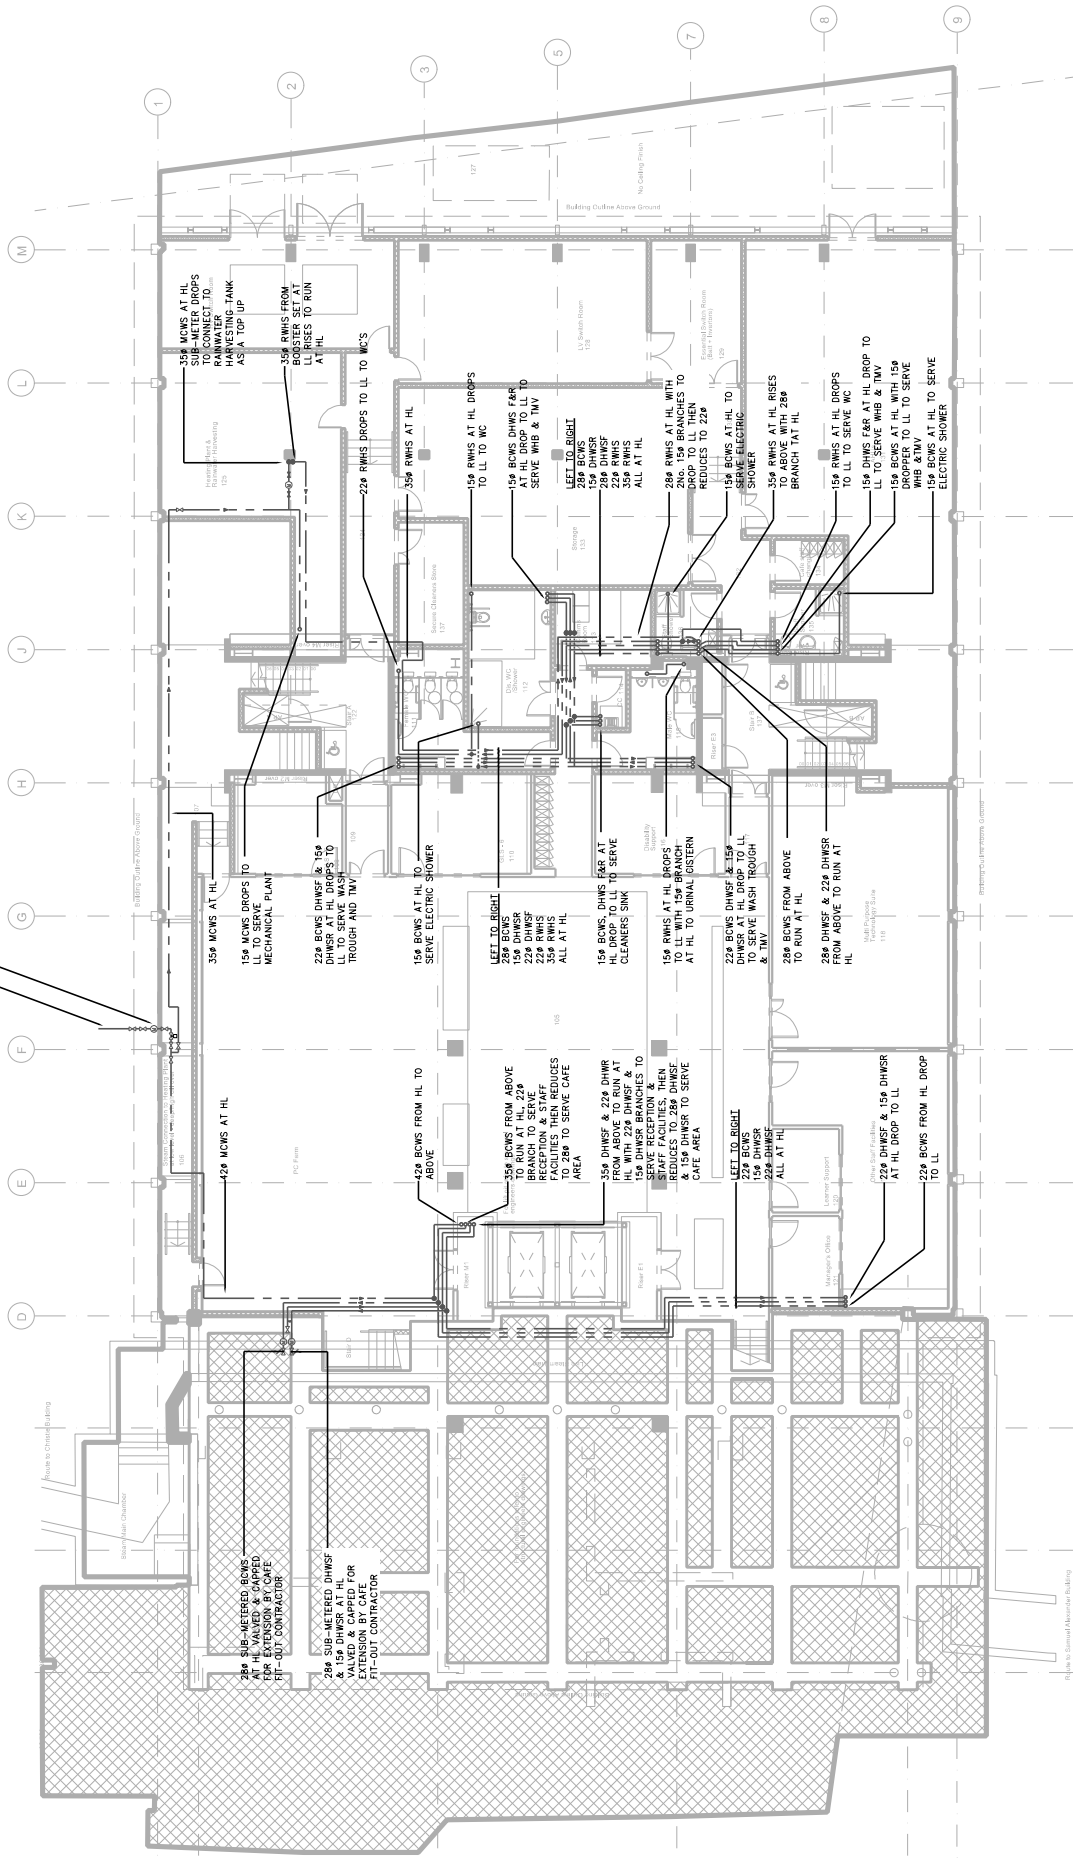

AS FITTED

MITIE

MITIE Built Environment Limited  
Liverpool  
Rugby Road  
Cheshire  
SK13 9PH  
UK 0151 491 4441  
TM 0151 491 7000  
TM 0151 251 0066

Project

University of Manchester  
Learning Commons Project

Client Name

University of Manchester

Project Title

University of Manchester  
Learning Commons Project

Working Title

Lower Ground Floor  
Domestic Water Services Layout  
Sheet 2 of 2

Drawn

PAJ 05

Check

JE

Appr

AW

Scale

1:100

















