




S09 JODRELL BANK SITE

KEY

- FREEHOLD/ LONG LEASEHOLD
- LEASED TO UNIVERSITY
- LONG LEASE TO 3RD PARTY

NOTES

1. DO NOT SCALE FROM THIS DRAWING.
2. BOUNDARIES ARE INDICATIVE ONLY
3. REPRODUCED FROM ORDNANCE SURVEY LAND-LINE DATA WITH THE PERMISSION OF THE CONTROLLER OF HER MAJESTY'S STATIONARY OFFICE. ORDNANCE SURVEY AND LAND-LINE ARE REGISTERED TRADEMARKS (c) Crown Copyright.

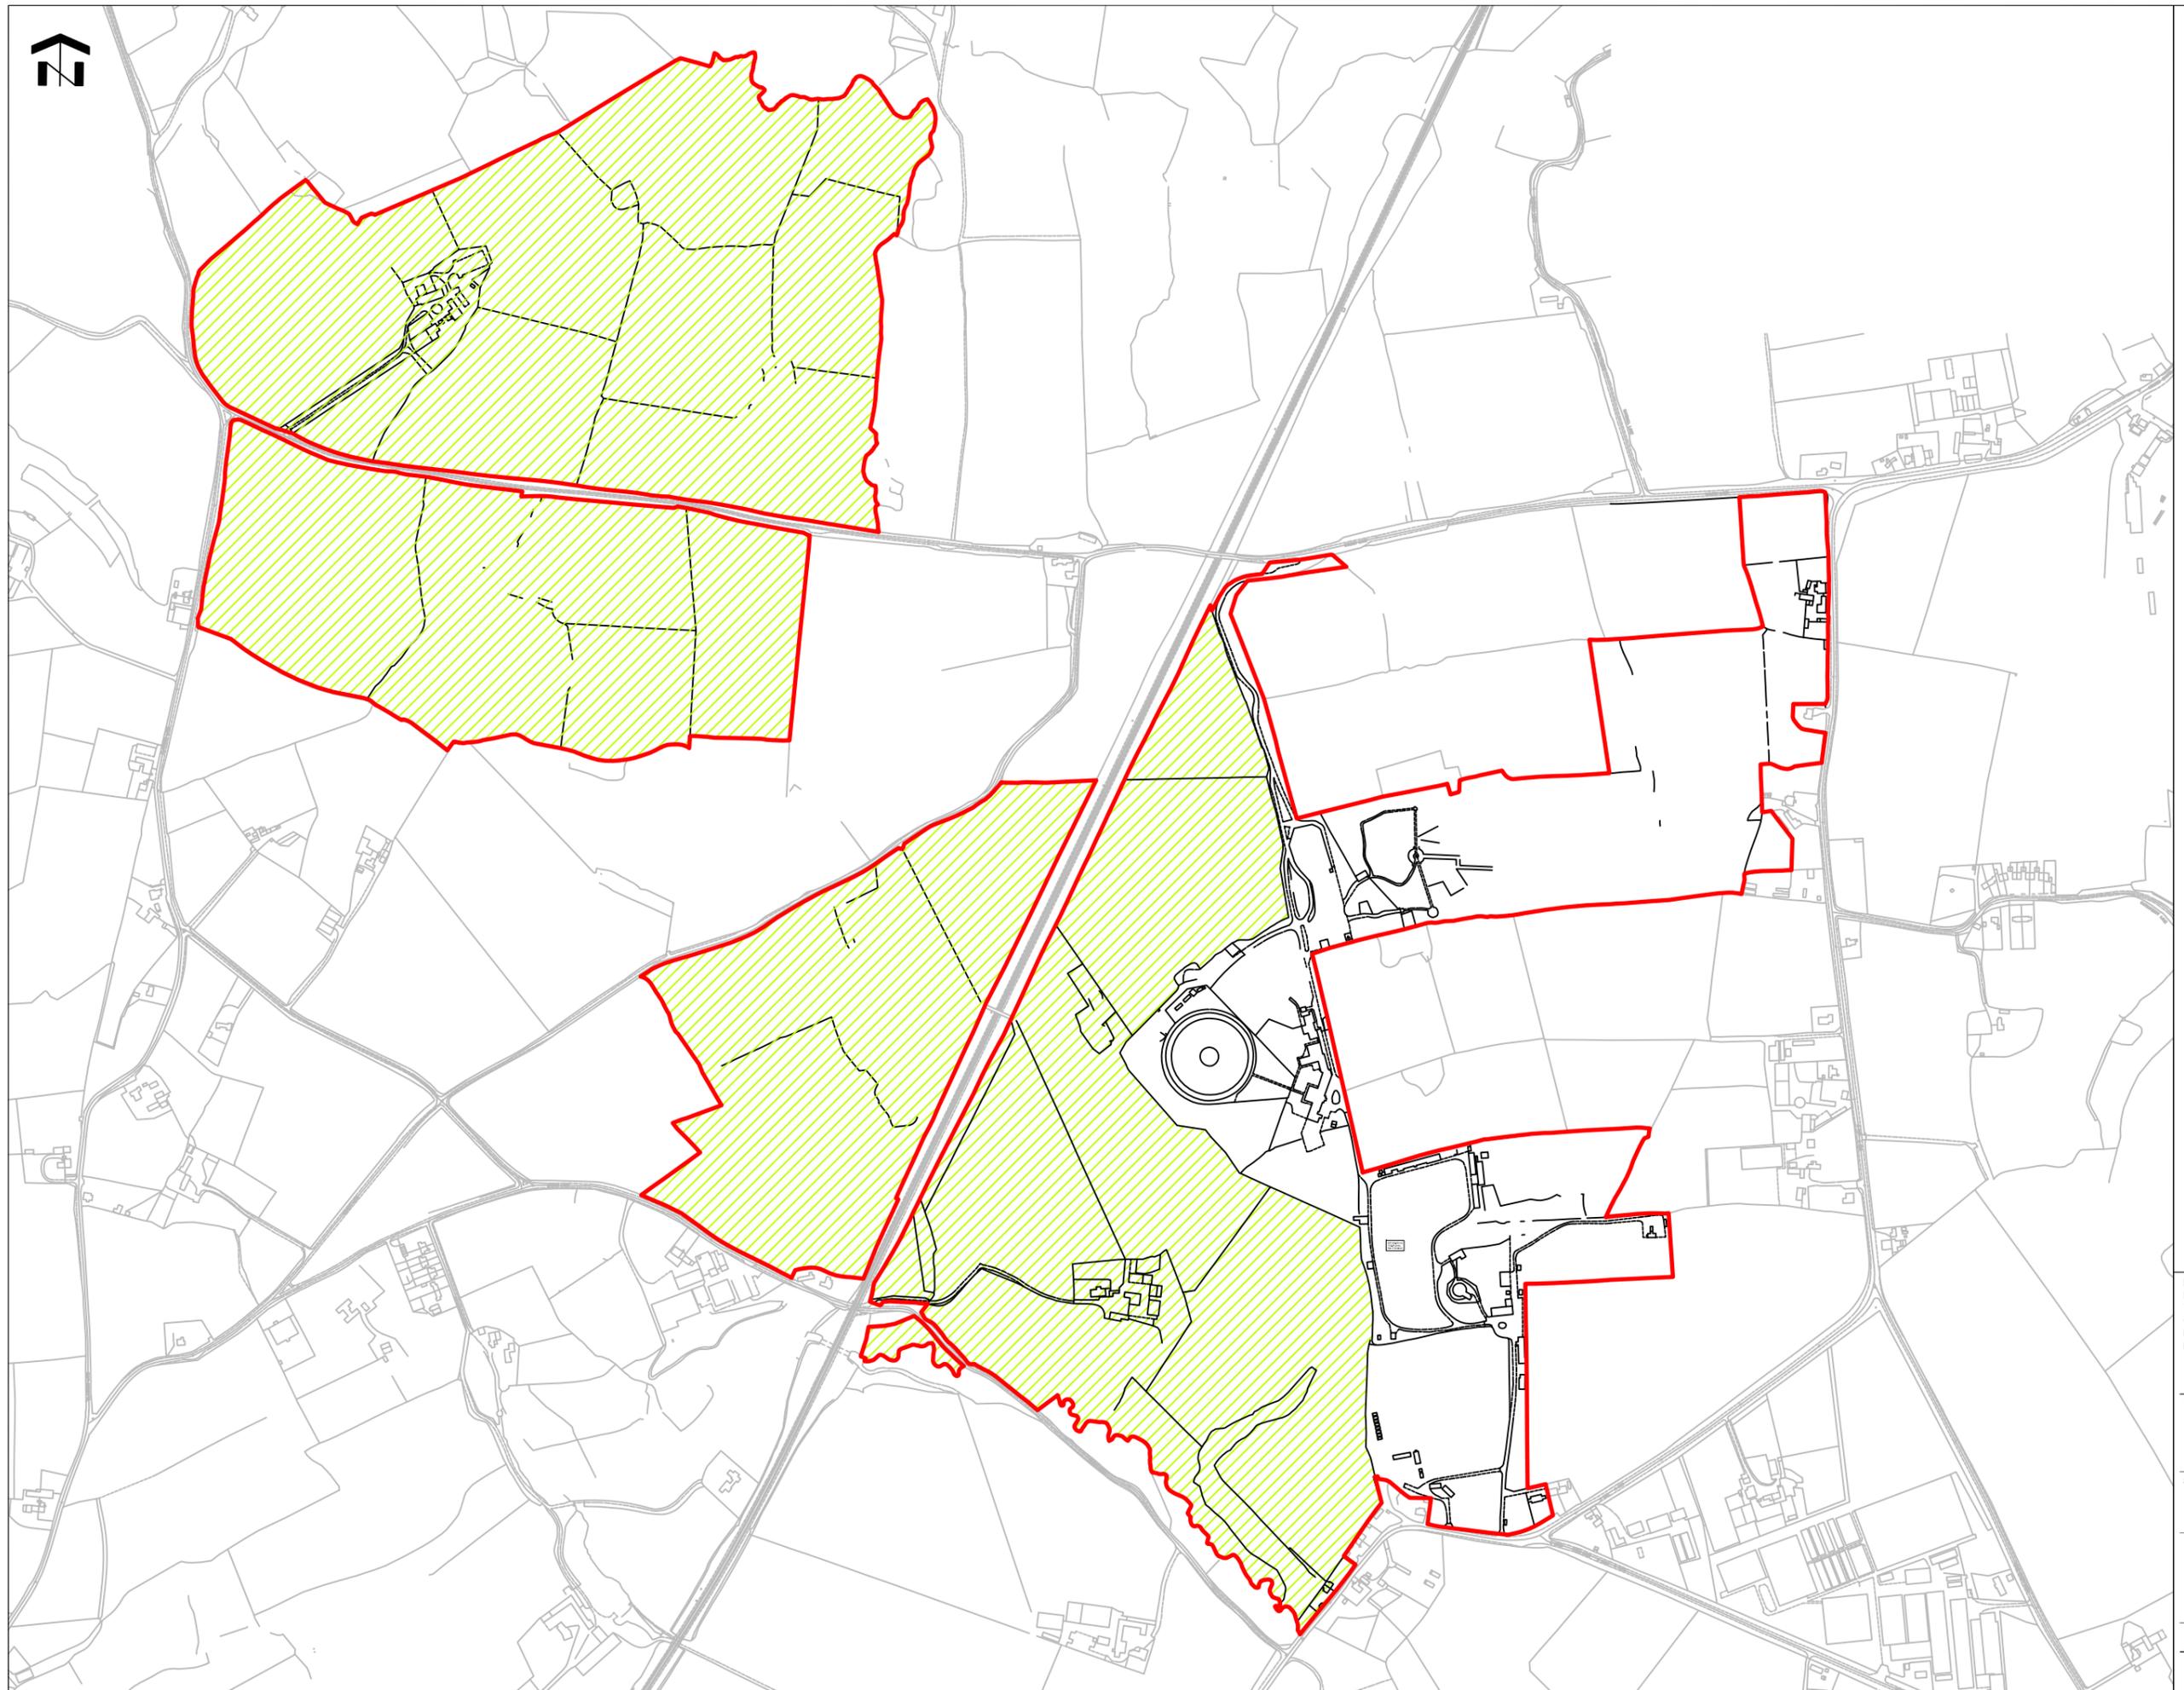

**DIRECTORATE OF ESTATES AND FACILITIES**  
BEYER BUILDING  
THE UNIVERSITY OF MANCHESTER  
OXFORD ROAD  
MANCHESTER  
M13 9PL

**DRAWING STATUS**

ORDNANCE SURVEY DRAWING

**SITE NAME**

S09 JODRELL BANK SITE

**DRAWING TITLE**

ESTATE OVERVIEW - S09 JODRELL BANK SITE

SCALE	DATE
1:7500 @A3	03/01/13